


Do Not Scale

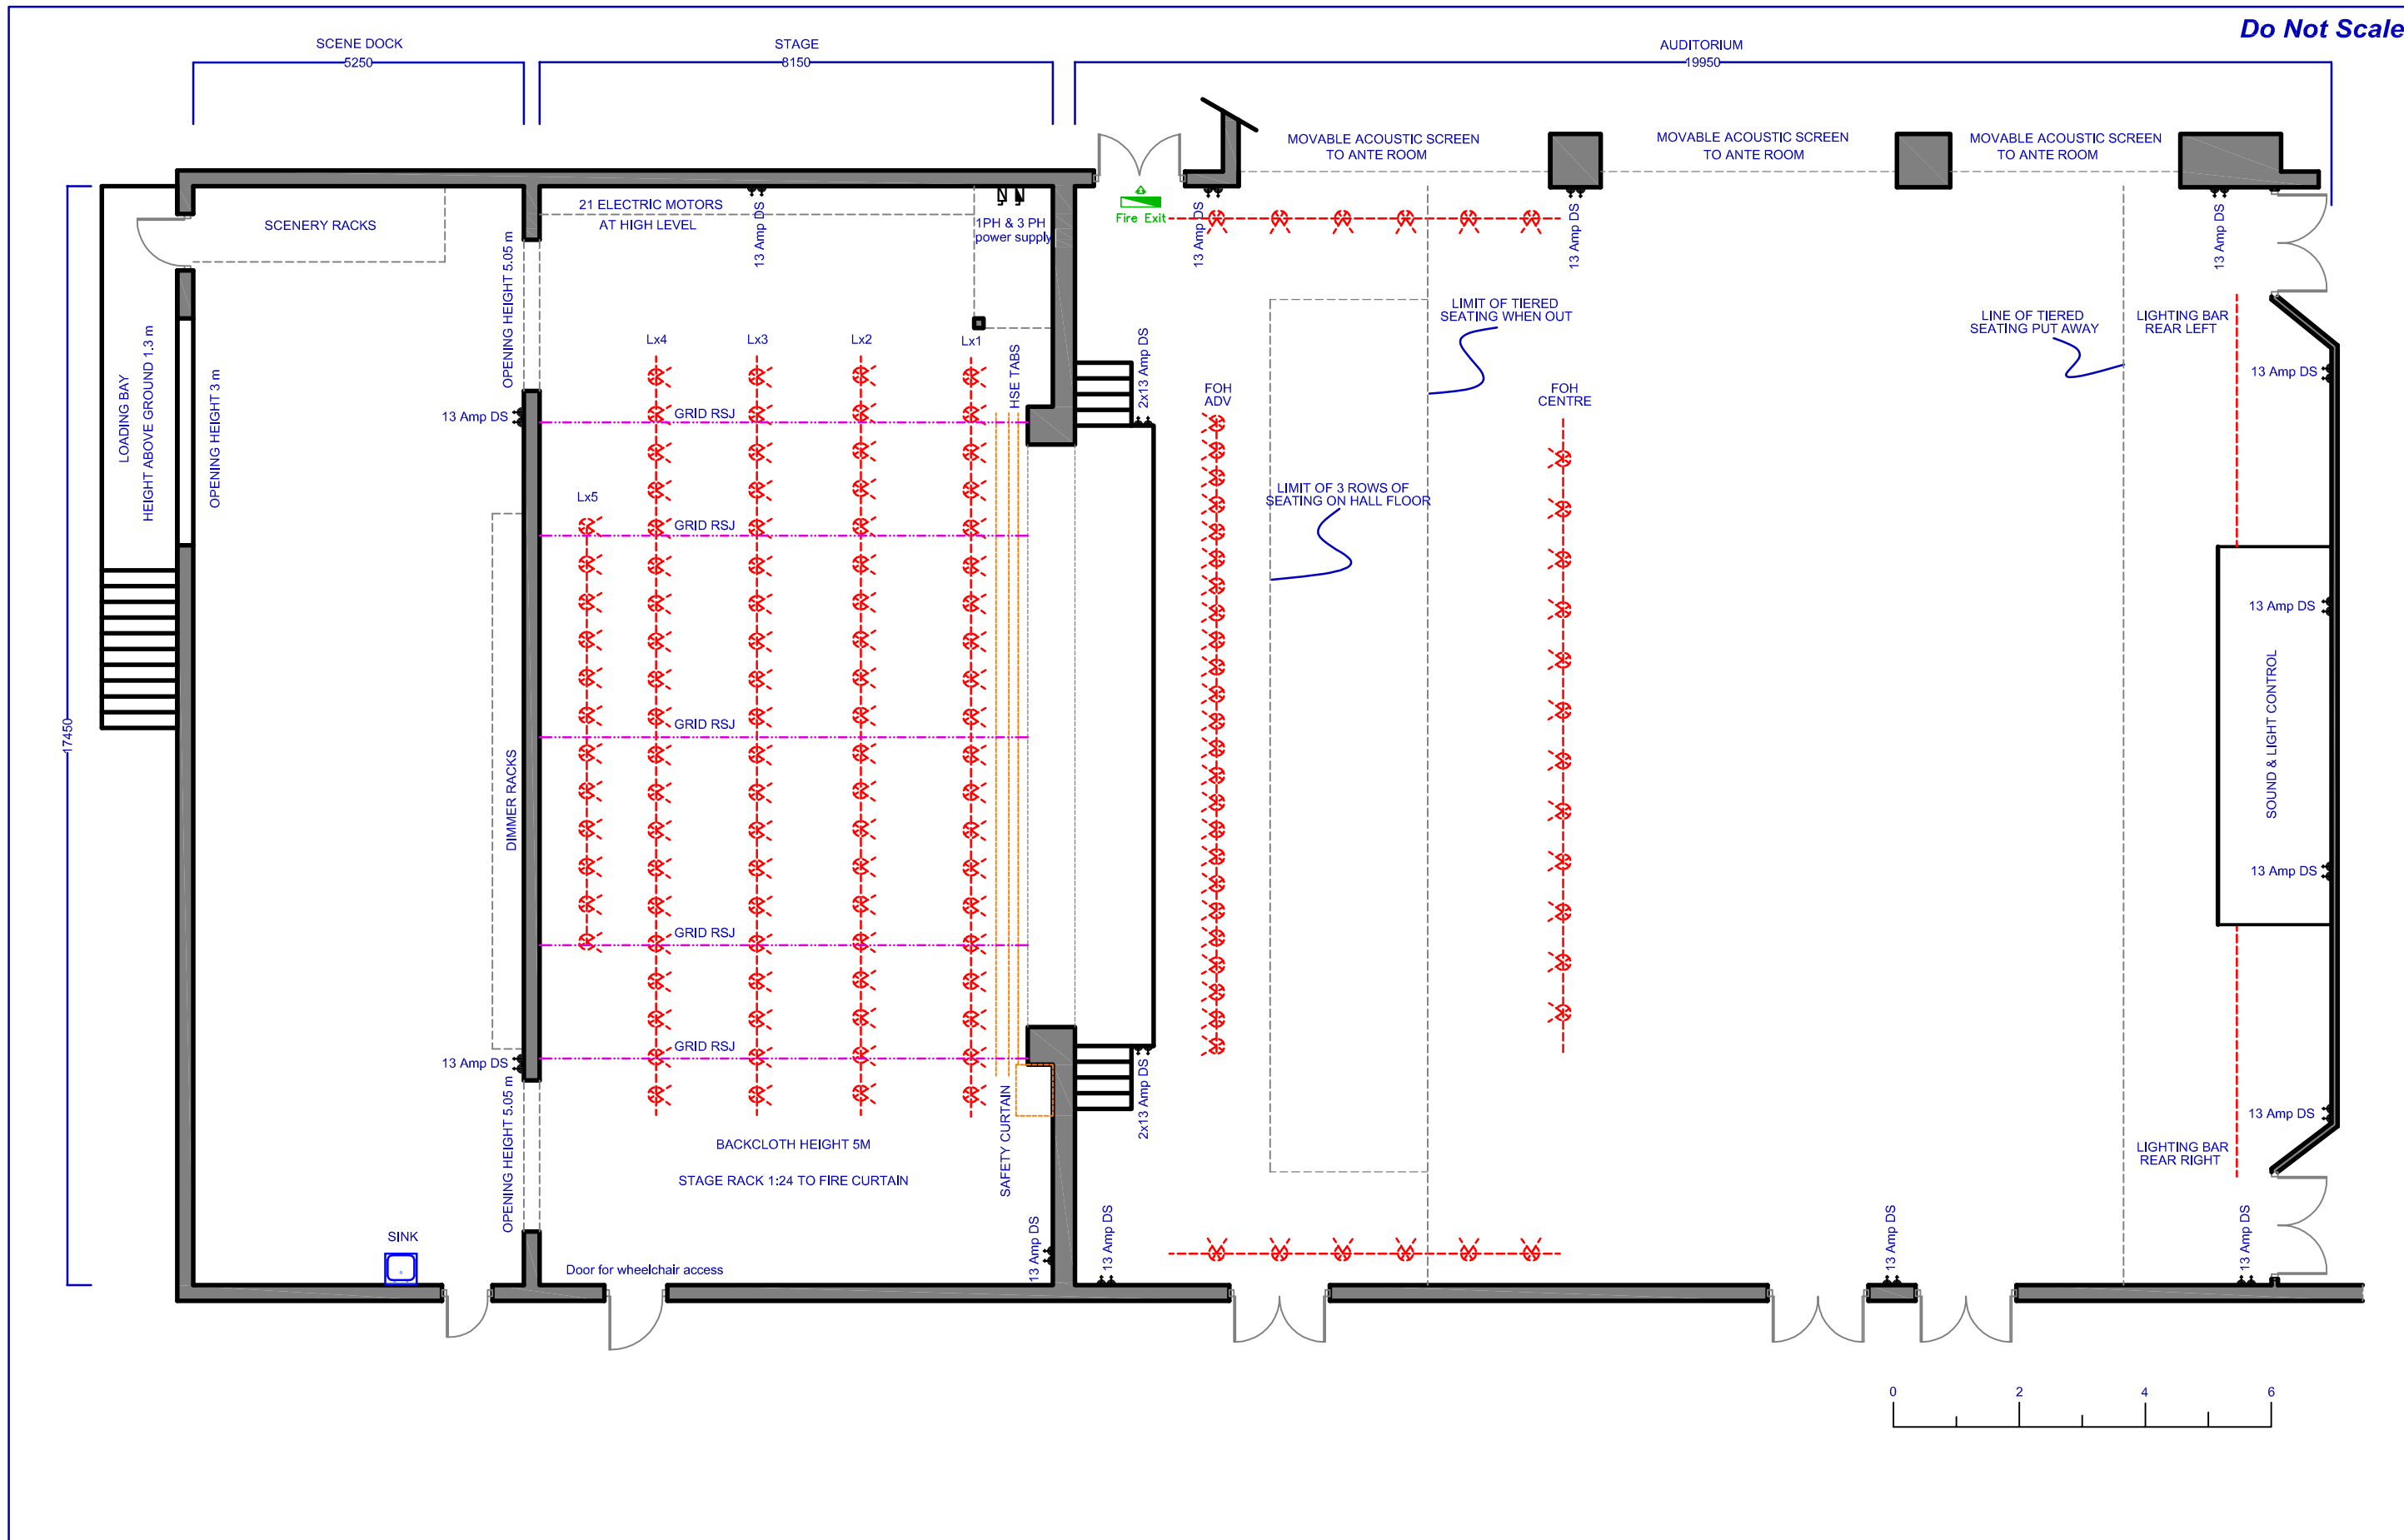

CLIENT: **FORUM 28**
 DRAWING TITLE: **THEATRE FLOOR PLAN TIERED SEATING PLACED AWAY**
 SCALE @ ISO A3: 1:100 DATE: 4.12.07
 DRAWN BY: AJW
 DRAWING NO: SAL 02/4926-04 REV: A